


Longitudinal profile / Poduzni profil
Sc / R 1:100/100

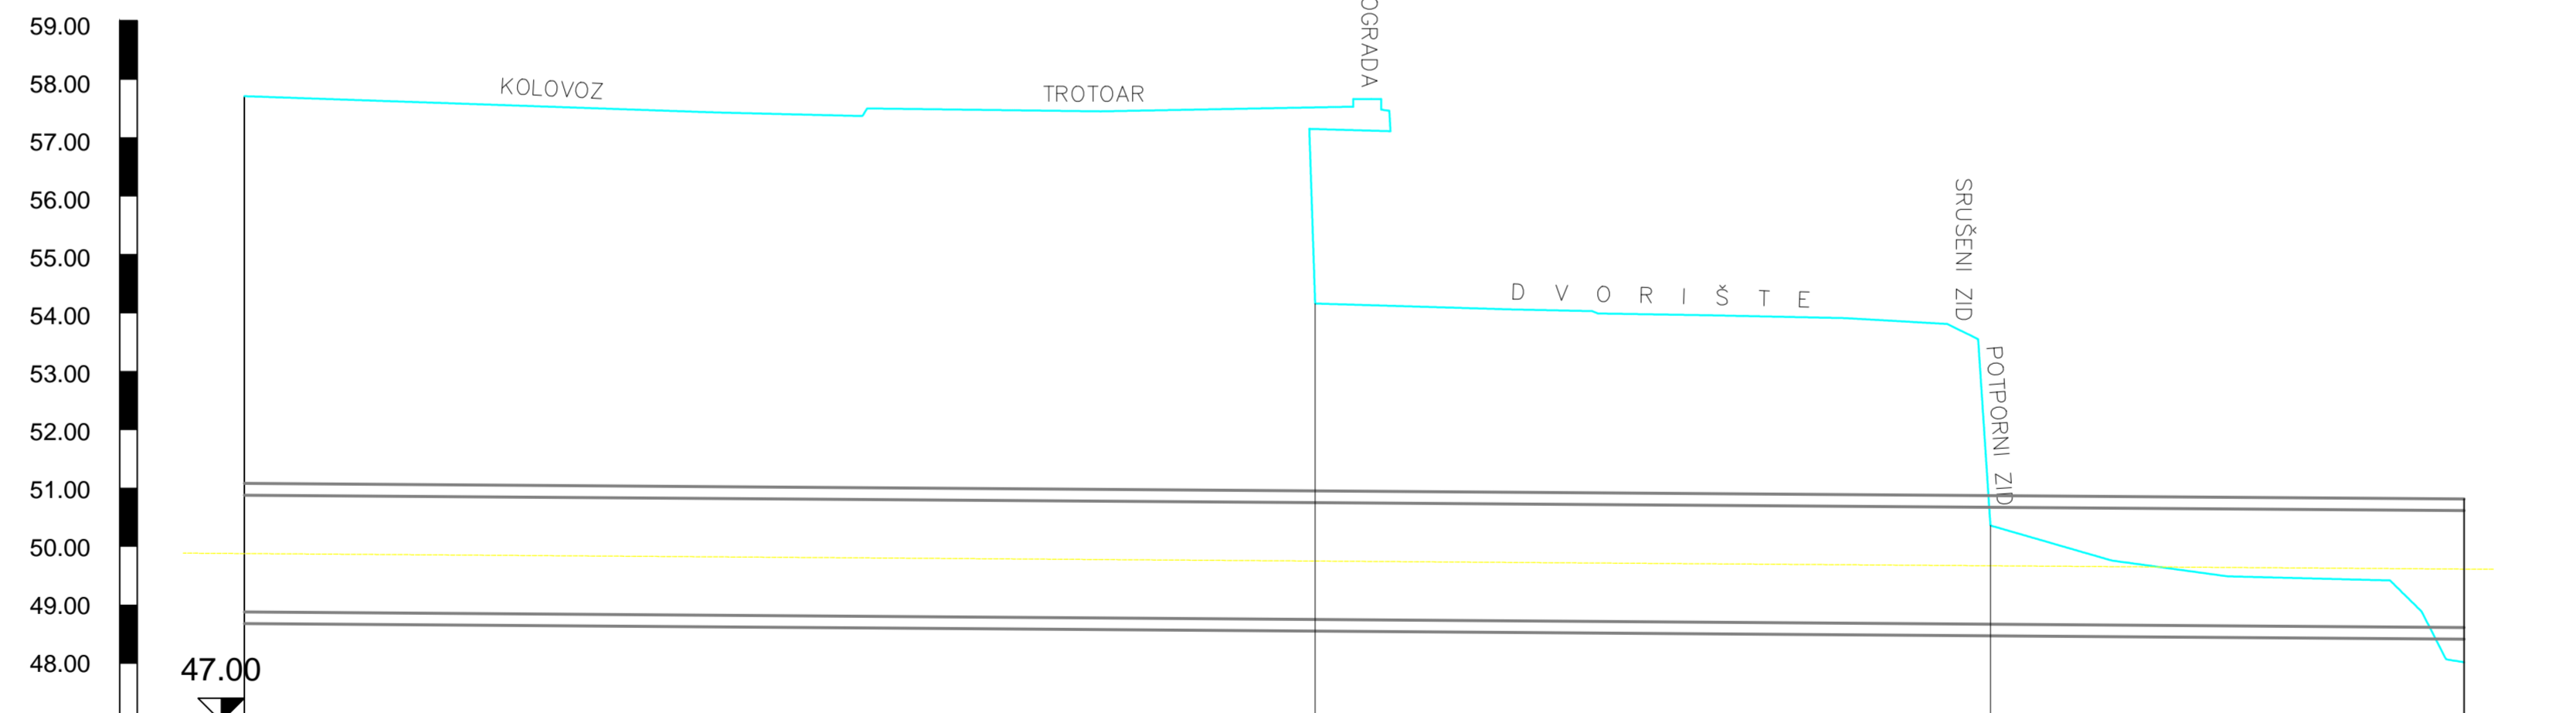

Profile number / Naziv tačke	1	2
Station / Stacionaža	0+000.00	0+038.00
Section length / Rastojanje [m]	38.00	
Slope / Pad dna [%]	0.70	
Pipe material and nominal diameter / Materijal i nominalni prečnik	Concrete pipe DN2000	
Ground elevation / Kota terena [m.a.s.l / mm.]	57.71	48.02
Invert elevation / Kota dna cjevovoda [m.a.s.l / mm.]	48.88	48.61
Length/Slope / Dužina/Pad	38.00 m	
	7.0 ‰	

D	Issue for construction / Odobreno za izgradnju	
C	Third Issue / Treće izdanje	
B	Second Issue / Drugo izdanje	
A	First Issue / Prvo izdanje	20.03.2017.
Rev. NR:	Description/Opis:	Date/Datum:
Revisions/Revizije		
Project Title/Naziv projekta: DUAL MAIN SEWERS IN THE CENTRAL AREA OF MOSTAR TOWN TENDER 3 TUNNELS AND INVERTED SIPHONS - COMPONENT CODE MO-C03 DVOJNI PRIMARNI KANALIZACIJSKI KOLEKTORI U CENTRALNOM DIJELU GRADA MOSTARA TENDER 3 TUNELI I OBRNUTI SIFONI		
Employer/Investitor:  Grad Mostar/ City of Mostar	Financier/Finansijer:  Sida	Approved by Employer/Odobreno od Investitora:
Address: Adema Bu Će 19 88000 Mostar, BiH Phone: +387 36 500 600 E-mail: mostarkolektor@gmail.com		
Engineer/Nadzorni organ:  Louis Berger	 HVP CONSULTING ENGINEERS	Approved by Engineer/Odobreno od Nadzora:
Address: Muhameda Etendije Pa ndze 4 o/2 71000 Sarajevo, BiH Phone: +387 33 84 55 06		
Contractor/Izvođač radova:  Pfliffer	Ludwig Pfliffer Hoch- und Tiefbau GmbH P.J "Ludwig Pfliffer" Banja Luka Address: Jovana Ducica 23A 78000 Banja Luka, RS, BiH Phone: +387 51 220 970	Checked by/Unutrasnja kontrola: Josip Kržanac
Title/Naslov: TUNNELS AND INVERTED SIPHON Section C Longitudinal profile Detail Design		Design by/Dizajnirao: Svetlana Vasiljević
TUNELI I OBRNUTI SIFONI Sekcija C Poduzni profil Glavni projekat		Drawn by/Nacrtao: Svetlana Vasiljević
		Scale / Razmjera: 1:100
		Sheet / List: 1/1
		Drawing No./Crtež br.: MO-C03-DD-HYD-LP-002-A